

WAYNE RESA SCHOOLS

BURGER BAYLOR (AUTISTIC SCHOOL)
GUTTERS REPLACEMENT

INKSTER, MICHIGAN

PROJECT NO. 2021-019

JUNE 14, 2021

BIDS



FRENCH
associates

architects planners interior

LIST OF DRAWINGS

ARCHITECTURAL	
A0.01	ARCHITECTURAL REFERENCE SHEET
A2.01	COMPOSITE PLAN & SITE PLAN
A2.02	OVERALL PLAN, GENERAL NOTES & SPECIFICATIONS
A2.03	OVERALL DIMENSIONAL PLAN
A5.03	WALL SECTIONS & DETAILS

	SOIL
	ASPHALT AGGREGATE
	GRANULAR FILL
	STONE/GRAVEL
	CONCRETE
	CONCRETE MASONRY UNIT
	BRICK
	GLAZED HOLLOW CMU
	STRUCTURAL GLAZED TILE
	LIMESTONE
	MARBLE
	FINISH WOOD
	COMPOSITION/PLYWOOD
	CONTINUOUS WOOD BLOCKING
	BLOCKING OR SHIMS
	BATT INSULATION
	RIGID INSULATION
	PREMOLDED EXPANSION JOINT/ COMPRESSIBLE FILLER STRIP
	PLASTER OR GYPSUM BOARD
	CERAMIC OR QUARRY TILE
	TERRAZZO
	ACOUSTICAL PANEL OR ACOUSTICAL TILE
	EXISTING MATERIAL (IN SECTION)
	EXISTING MATERIAL (IN PLAN)
	DEMOLITION - TO BE REMOVED

C	AIR CONDITIONING	L	LENGTH
ACOUST	ACOUSTICAL	LAM	LAMINATE(D)
ACT	ACOUSTICAL CEILING TILE	LAV	LAVATORY
ADA	AMERICANS WITH DISABILITIES ACT	LB#	POUND
ADJ	ADJUSTABLE	LG	LIGHT GAUGE FRAMING
AFF	ABOVE FINISHED FLOOR	LIN	LINOLEUM
AGG	AGGREGATE	LKR	LOCKER
ALT	ALTERNATE	LLH	LONG LEG HORIZONTAL
ALUMALUM	ALUMINUM	LLV	LONG LEG VERTICAL
ANOD	ANODIZED	LMC	LINEAR METAL CEILING
APC	ARCHITECTURAL PRECAST LINTEL	LOC	LOCATION
APPROX	APPROXIMATE	LP	LOW POINT
ARCH	ARCHITECT(URAL)		
ASPH	ASPHALT	MANUF	MANUFACTURER
AV	AUDIO/VISUAL	MAR	MARBLE THRESHOLD
	ANGLE	MB	MARKER BOARD
		MAS	MASONRY
B CMU	BURNISHED CMU	MAT	MATERIAL/MAT
BIT	BITUMINOUS	MAU	MAKE UP AIR UNIT
BD	BOARD	MAZ	MAXIMUM
BF	BARRIER FREE	MECH	MECHANICAL
BLDG	BUILDING	MEZZ	MEZZANINE
BLK	BLOCK	MIN	MINIMUM/MINUTE
BLKG	BLOCKING	MISC	MISCELLANEOUS
BM	BENCH MARK/BEAM	ML	MASONRY LINTEL
BOT	BOTTOM	MP	METAL PANEL
BRG	BEARING	MWP	METAL WALL PANEL
BUR	BUILT-UP ROOF	MO	MASONRY OPENING
		MT/MTL	METAL
CAB	CABINET	MSF	METAL STUD FRAMING
CUH	CABINET UNIT HEATER	MT	METAL THRESHOLD
CB	CHALKBOARD/CATCH BASIN		
CEM	CEMENT	NIC	NOT IN CONTRACT
CE	CERAMIC	NO#	NUMBER
CFM	CUBIC FEET PER MINUTE	NOM	NOMINAL
CJ	CONTROL JOINT	NSF	NON-SLIP FINISH
CL	CENTERLINE	NTS	NOT TO SCALE
CLG	CEILING		
CLR	CLEAR	OC	ON CENTER
CMU	CONCRETE MASONRY UNIT	OD	OUTSIDE DIAMETER
COL	COLUMN	OH	OVERHEAD DOOR
COMP	COMPACTED	OPNG	OPENING
CONC	CONCRETE	OPP	OPPOSITE
CONST	CONSTRUCTION	OS	OVERFLOW SUMP
CONT	CONTINUOUS/CONTINUE		
CONTR	CONTRACTOR	PART	PARTICLE
CORR	CORRUGATED	PARTN	MOVABLE PARTITION
CPL	CEMENT PLASTER	PC	PRECAST CONCRETE
CPT	CARPET	PL	PLATE/PROPERTY LINE
CT	CERAMIC TILE	PLAS	PLASTER
CU	CONDENSING UNIT	PLAM	PLASTIC LAMINATE
CUSP	CLIPSURDOR	PLYWD	PLYWOOD
CWF	CURTAINWALL FRAMING	PREFAB	PREFABRICATED
		PREFIN	PREFINISHED
D	DEPTH/DEEP	PSF	POUNDS PER SQUARE FOOT
*	DEGREE	PSI	POUNDS PER SQUARE INCH
DC	DISPLAY CASE	PTD	PAINTED
DEMO	DEMOLISH/DEMOLITION	PVC	POLYVINYL CHLORIDE
DTL	DETAIL		
DF	DRINKING FOUNTAIN	QT	QUARRY TILE
DIA/Ø	DIAMETER		
DIM	DIMENSION	R	RISER/RADIUM
DIV	DIVISION	RB	RESILIENT WALL BASE/RUBBER BASE
DS	DOWNSPOUT	RB	RUBBER FLOORING
DWG	DRAWING	RC	RAIN CONDUCTOR
		RES	RESILIENT
EA	EACH	RS	ROOF SUMP
EJ	EXPANSION JOINT	REF	REFERENCE
ELEC	ELEVATION	REFR	REFRIGERATOR
ELEC	ELECTRICAL	REINFG	REINFORCING
ELEV	ELEVATOR	REQ'D	REQUIRED
EQ	EQUAL	REV	REVISION(S)
EQUIP	EQUIPMENT	RF	ROOF EXHAUST FAN
EIFS	EXTERIOR INSULATION FINISH	RM	REMOVABLE MULLION/ROOM
EW	ELECTRIC WATER COOLER	RO	ROUGH OPENING
EXH	EXHAUST	RIGHT	RIGHT OF WAY
EX/EXIST	EXISTING	RTU	ROOF TOP UNIT
EXP	EXPANSION	RV	ROOF VENT
EXT	EXTERIOR		
		S	SINK
FD	FLOOR DRAIN	SAAC	SPRAY APPLIED ACOUSTICAL COATING
FEC	FIRE EXTINGUISHER CABINET	SCHD	SCHEDULE
FE	FORCED FLOW CABINET HEATER	SEAL	CONCRETE SEALER
FHC	FIRE HOSE CABINET	SEC	SECTION
FIN	FINISH	SFF	STOREFRONT FRAMING
FIN FL	FINISH FLOOR	SHT	SHEET
FLR	FLOOR	SIM	SIMILAR
FOUND	FOUNDATION	SPEC(S)	SPECIFICATIONS
FT/	FEET	SP CMU	SPLIT FACE CMU
FTG	FOOTING	SPI	SPORTS IMPACT FLOORING
FRP	FIBERGLASS REINFORCED POLYESTER	SPKR	SPEAKER
		SS	SQUARE
GA	GAUGE	SS	SERVICE SINK/STAINLESS STEEL
GALV	GALVANIZE(D)	SSM	SOLID SURFACE MATERIAL
GB	GRAB BARS	STD	STANDARD
GHT	GLAZED HOLLOW TILE	STL	STEEL
GL	GLASS	STRUCT	STRUCTURAL
GLOCMU	GLAZED CMU	SUSP	SUSPENDED
GLZD	GLAZED	SVT	SOLID VINYL TILE
GYP	GYPSUM	SV	SHEET VINYL
		T	TREAD
H/HT	HEIGHT	T&B	TOP AND BOTTOM
HB	HOSE BIB	TB	TACK BOARD
HM	HOLLOW METAL	TC	TOP OF CURB
HORIZ	HORIZONTAL	TEMP	TEMPERATURE
HP	HIGH POINT	TER	TERRAZZO
HR	HOUR	TOC	TOP OF CONCRETE
HVAC	HEATING/VENTILATING/AIR CONDITIONING	TOF	TOP OF FOOTING
		TOM	TOP OF MASONRY
		TOS	TOP OF STEEL
ID	INSIDE DIAMETER	TS	TUBE STEEL
IN/	INCH	T	TELEVISION
INCL	INCLUDE(D),(I)NG	TYP	TYPICAL
INSUL	INSULATION/INSULATE(D)		
INT	INTERIOR	UNO	UNLESS NOTED OTHERWISE
		UNIT	UNIT VENTILATOR
KIT	KITCHEN		
		VCT	VINYL COMPOSITION TILE
JST	JOIST	VCG	VINYL COVERED GYPSUM BOARD
JT	JOINT	VERT	VERTICAL
		VIF	VERIFY IN FIELD
		VUV	VERTICAL UNIT VENTILATOR
		W/	WITH
		W/O	WITHOUT
		WC	WATER CLOSET

DETAIL IDENTIFICATION

DETAIL TITLE

SCALE: 1" = 1'-0"

FOR CROSS-REFERENCING:
SHEETS WHERE DETAIL IS CUT

DETAIL SYMBOL

DETAIL IDENTIFICATION

SHEET WHERE DETAIL IS DRAWN

DETAIL LOCATOR

ELEVATION IDENTIFICATION

INTERIOR ELEVATION IDENTIFICATION

EXTERIOR ELEVATION IDENTIFICATION

SHEET WHERE ELEVATION IS DRAWN

SHEET WHERE ELEVATION IS DRAWN

ELEVATION SYMBOL

BUILDING SECTION IDENTIFICATION

BUILDING SECTION IDENTIFICATION

SHEET WHERE BUILDING SECTION IS DRAWN

BUILDING SECTION LOCATOR

PLAN OR DETAIL BLOW-UP

PLAN OR DETAIL IDENTIFICATION

SHEET WHERE DETAIL IS DRAWN

EXISTING

NEW

COLUMN GRID

ROOM NAME AND NUMBER

NAME

ROOM FLOOR BUILDING/UNIT

DOOR NUMBER AND SYMBOLS

BUILDING/UNIT FLOOR ROOM

DOOR IF MORE THAN ONE DOOR PER ROOM

NEW DOOR

EXISTING DOOR

PARTITION TYPE

EQUIPMENT TYPE

CONSTRUCTION / DEMO NOTE

ADDENDUM (ADD), CONSTRUCTION CHANGE DIRECTIVE (CCD), OR ARCHITECT'S SUPPLEMENTAL INSTRUCTIONS (ASI)

ITEM NUMBER

AREA OF CURRENT CHANGE

AREA OF PREVIOUS CHANGE

MISCELLANEOUS SYMBOLS

CONVENIENCE CONTROLS AND OUTLETS

ELEVATORS

SHOWER UNIT

BARRIER FREE URINAL

BARRIER FREE WATER CLOSET

STALL LAYOUT

BARRIER FREE LAVATORIES AND MIRRORS

RAMP HANDRAIL

STAIR HANDRAIL

FIRE EXTINGUISHER EQUIPMENT

DRINKING FOUNTAIN/ ELECTRIC WATER COOLER

TOILET ROOM ACCESSORIES

TOILET ROOM SIGNAGE

TACK BOARDS AND MARKER BOARDS

INTERACTIVE PANEL MOUNTING

 architects planners interiors

FRENCH
associates

236 MILL STREET
ROCHESTER, MI
48307

T: 248.656.1377
frenchaia.com

© FRENCH ASSOCIATES, INC.

ARCHITECTURAL REFERENCE SHEET

SHEET NUMBER

A0.01



ISSUE DATE	ISSUED FOR
06/14/2021	BIDS
DRAWN	KRM
CHECKED	KRM
APPROVED	PAC



PROJECT

Wayne RESA Schools
Burger Baylor (Autistic)
Gutter, Downspout &
Soffit Replacement

Inkster,
Michigan


SHEET


COMPOSITE PLAN
& SITE PLAN

PROJECT NUMBER

2021-019

SHEET NUMBER

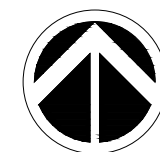

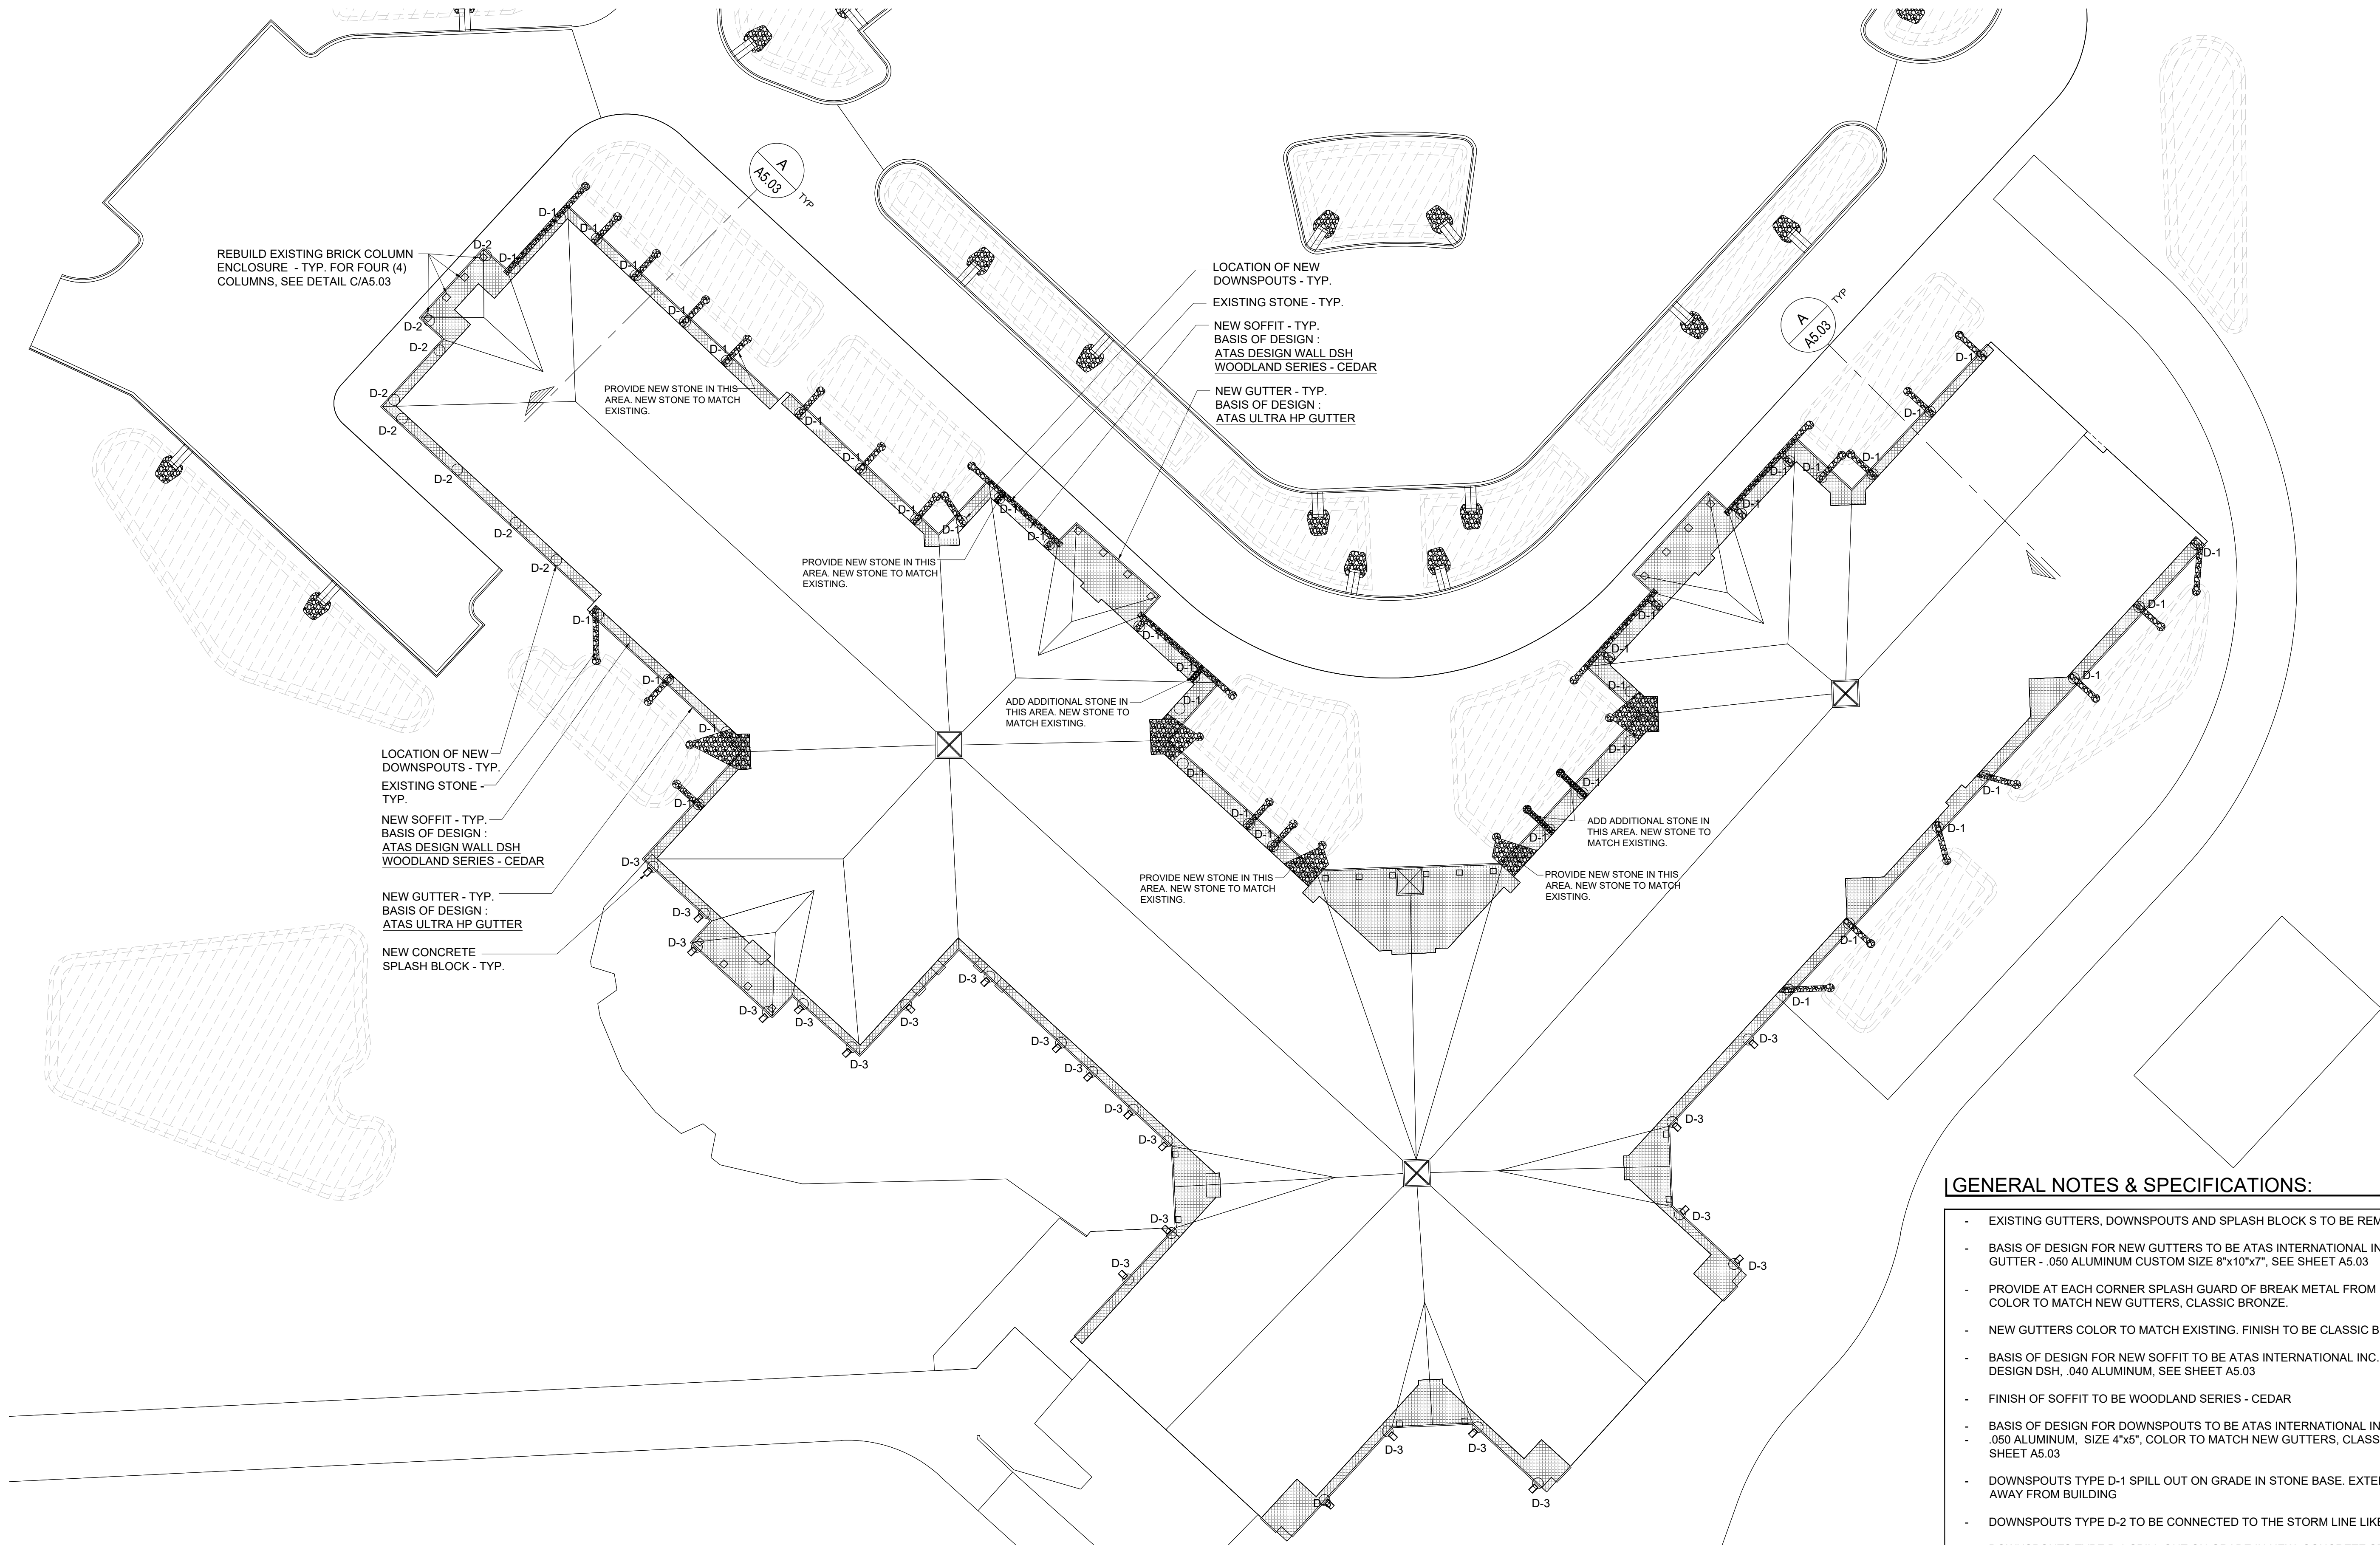

OVERALL PLAN
SCALE: 1" = 30'-0"

GENERAL NOTES & SPECIFICATIONS:

- EXISTING GUTTERS, DOWNSPOUTS AND SPLASH BLOCK S TO BE REMOVED
- BASIS OF DESIGN FOR NEW GUTTERS TO BE ATAS INTERNATIONAL INC. ULTRA HP GUTTER - .050 ALUMINUM CUSTOM SIZE 8"x10"x7", SEE SHEET A5.03
- PROVIDE AT EACH CORNER SPLASH GUARD OF BREAK METAL FROM FLAT SHEETS, COLOR TO MATCH NEW GUTTERS, CLASSIC BRONZE.
- NEW GUTTERS COLOR TO MATCH EXISTING. FINISH TO BE CLASSIC BRONZE.
- BASIS OF DESIGN FOR NEW SOFFIT TO BE ATAS INTERNATIONAL INC. WALL PANEL DESIGN DSH, .040 ALUMINUM, SEE SHEET A5.03
- FINISH OF SOFFIT TO BE WOODLAND SERIES - CEDAR
- BASIS OF DESIGN FOR DOWNSPOUTS TO BE ATAS INTERNATIONAL INC., .050 ALUMINUM, SIZE 4"x5", COLOR TO MATCH NEW GUTTERS, CLASSIC BRONZE, SEE SHEET A5.03
- DOWNSPOUTS TYPE D-1 SPILL OUT ON GRADE IN STONE BASE. EXTEND DOWNSPOUT 2' AWAY FROM BUILDING
- DOWNSPOUTS TYPE D-2 TO BE CONNECTED TO THE STORM LINE LIKE EXISTING
- DOWNSPOUTS TYPE D-3 SPILL OUT ON GRADE IN NEW CONCRETE SPLASH BLOCK. EXTEND DOWNSPOUT 2' AWAY FROM BUILDING
- PROVIDE NEW CONCRETE SPLASH BLOCK IN LOCATION WHERE NOTED.
- PROVIDE ADDITIONAL OR NEW STONE BED AS NOTED.
- NEW STONE TO MATCH EXISTING STONE
- FOUR (4) EXISTING BRICK COLUMN ENCLOSURES TO BE RE-BUILT, SEE DETAIL C/A5.03
- BRICK VENEER TO MATCH EXISTING BRICK VENEER

CONTRACTOR TO FIELD VERIFY ALL DIMENSIONS

KEY PLAN

ISSUE DATE	ISSUED FOR
06/14/2021	BIDS
DRAWN	KRM
CHECKED	KRM
APPROVED	PAC



architects planners interiors

FRENCH
associates

236 MILL STREET
ROCHESTER, MI
48307

T: 248.656.1377
frenchcia.com

© FRENCH associates, Inc.

PROJECT

Wayne RESA Schools
Burger Baylor (Autistic)
Gutter, Downspout &
Soffit Replacement

Inkster,
Michigan

SHEET


OVERALL PLAN,
GENERAL NOTES &
SPECIFICATIONS

PROJECT NUMBER

2021-019

SHEET NUMBER

A2.02

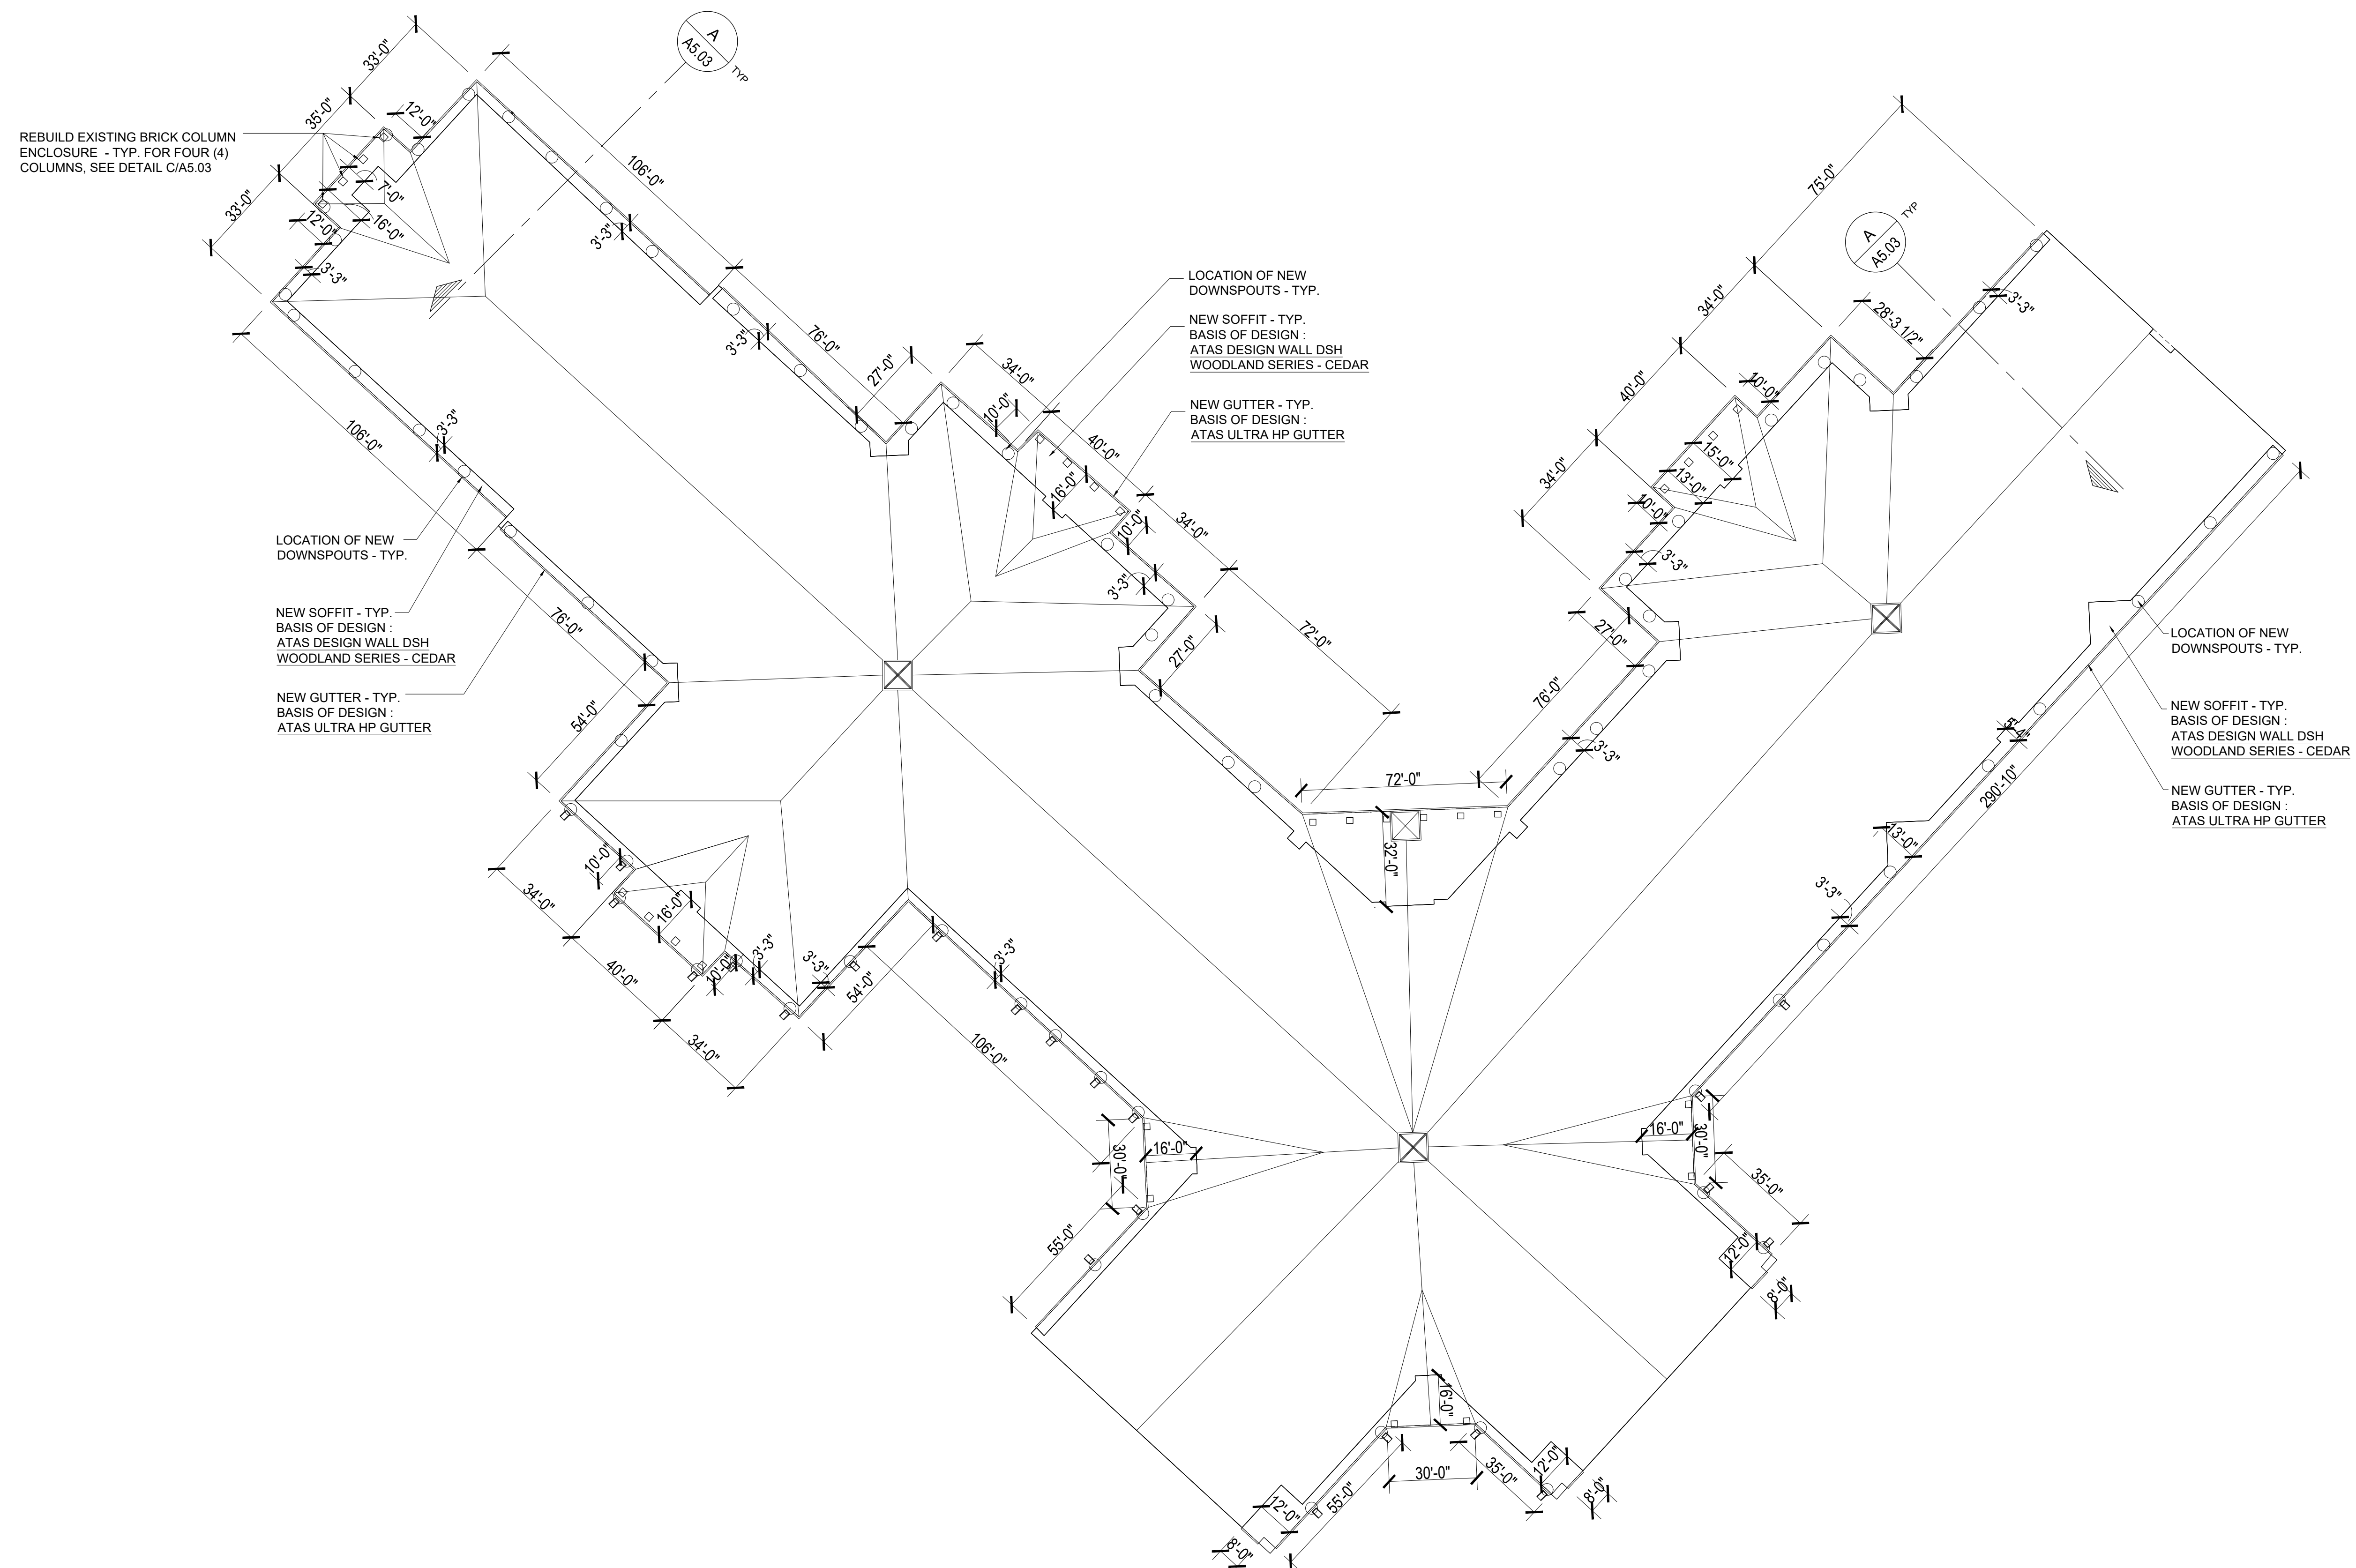

ISSUE DATE	ISSUED FOR
06/14/2021	BIDS
DRAWN	KRM
CHECKED	KRM
APPROVED	PAC



PROJECT

Wayne RESA Schools
Burger Baylor (Autistic)
Gutter, Downspout &
Soffit Replacement

nkster,
Michigan

SHEET


OVERALL
DIMENSIONAL PLAN

PROJECT NUMBER


2021-019

SHEET NUMBER

A2.03

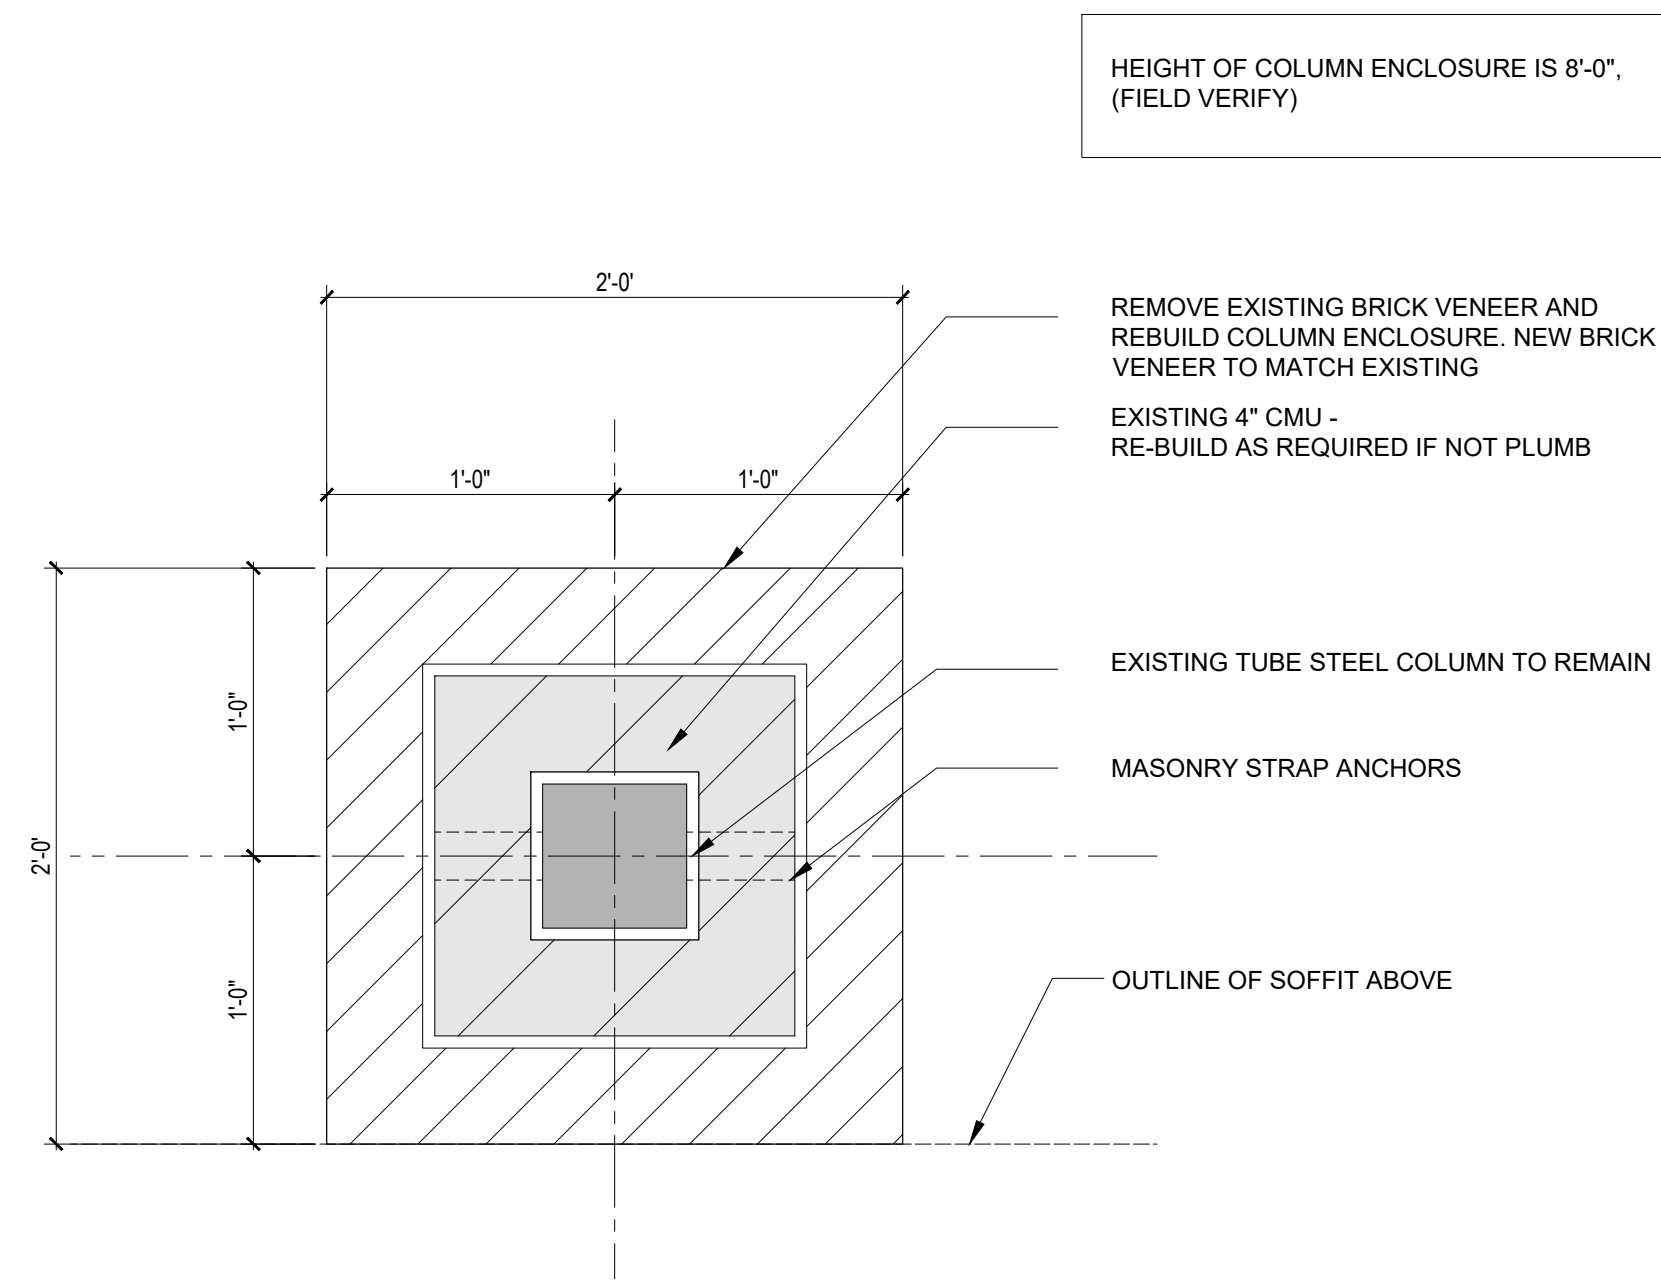


B
SECTION DETAIL
BRICK PIER/ COLUMN ENCLOSURE
SCALE: 1 1/2" = 1'-0"
SHADE INDICATES EXISTING CONSTRUCTION

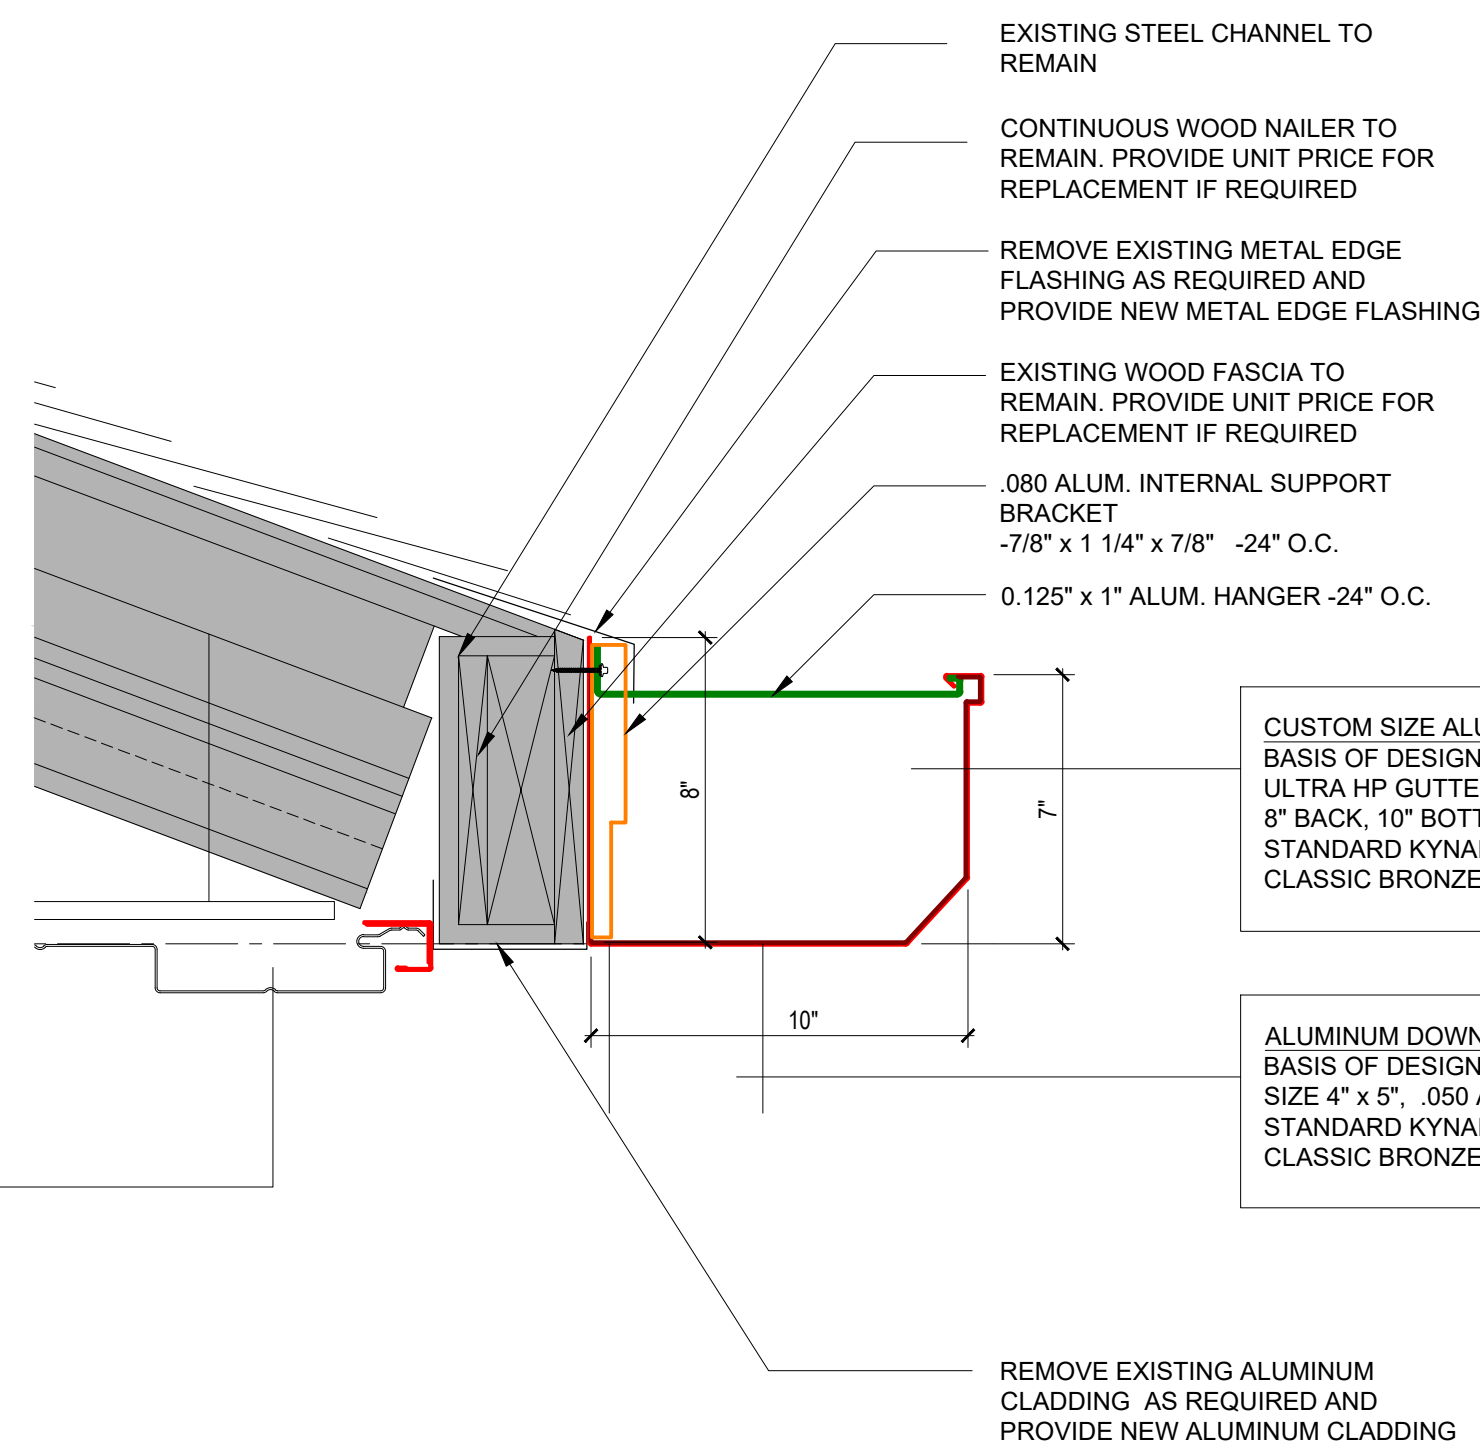

ALUMINUM SOFFIT:
BASIS OF DESIGN ATAS INTERNATIONAL INC.
DESIGN WALL PANEL DSH 12" PROFILE WITH STIFFENING
RIBS EVERY 4". .040 ALUMINUM, WOOD GRAIN FINISH,
WOODLAND SERIES, COLOR FINISH CEDAR

B
SECTION DETAIL
SCALE: N.T.S.
SHADE INDICATES EXISTING CONSTRUCTION TO REMAIN

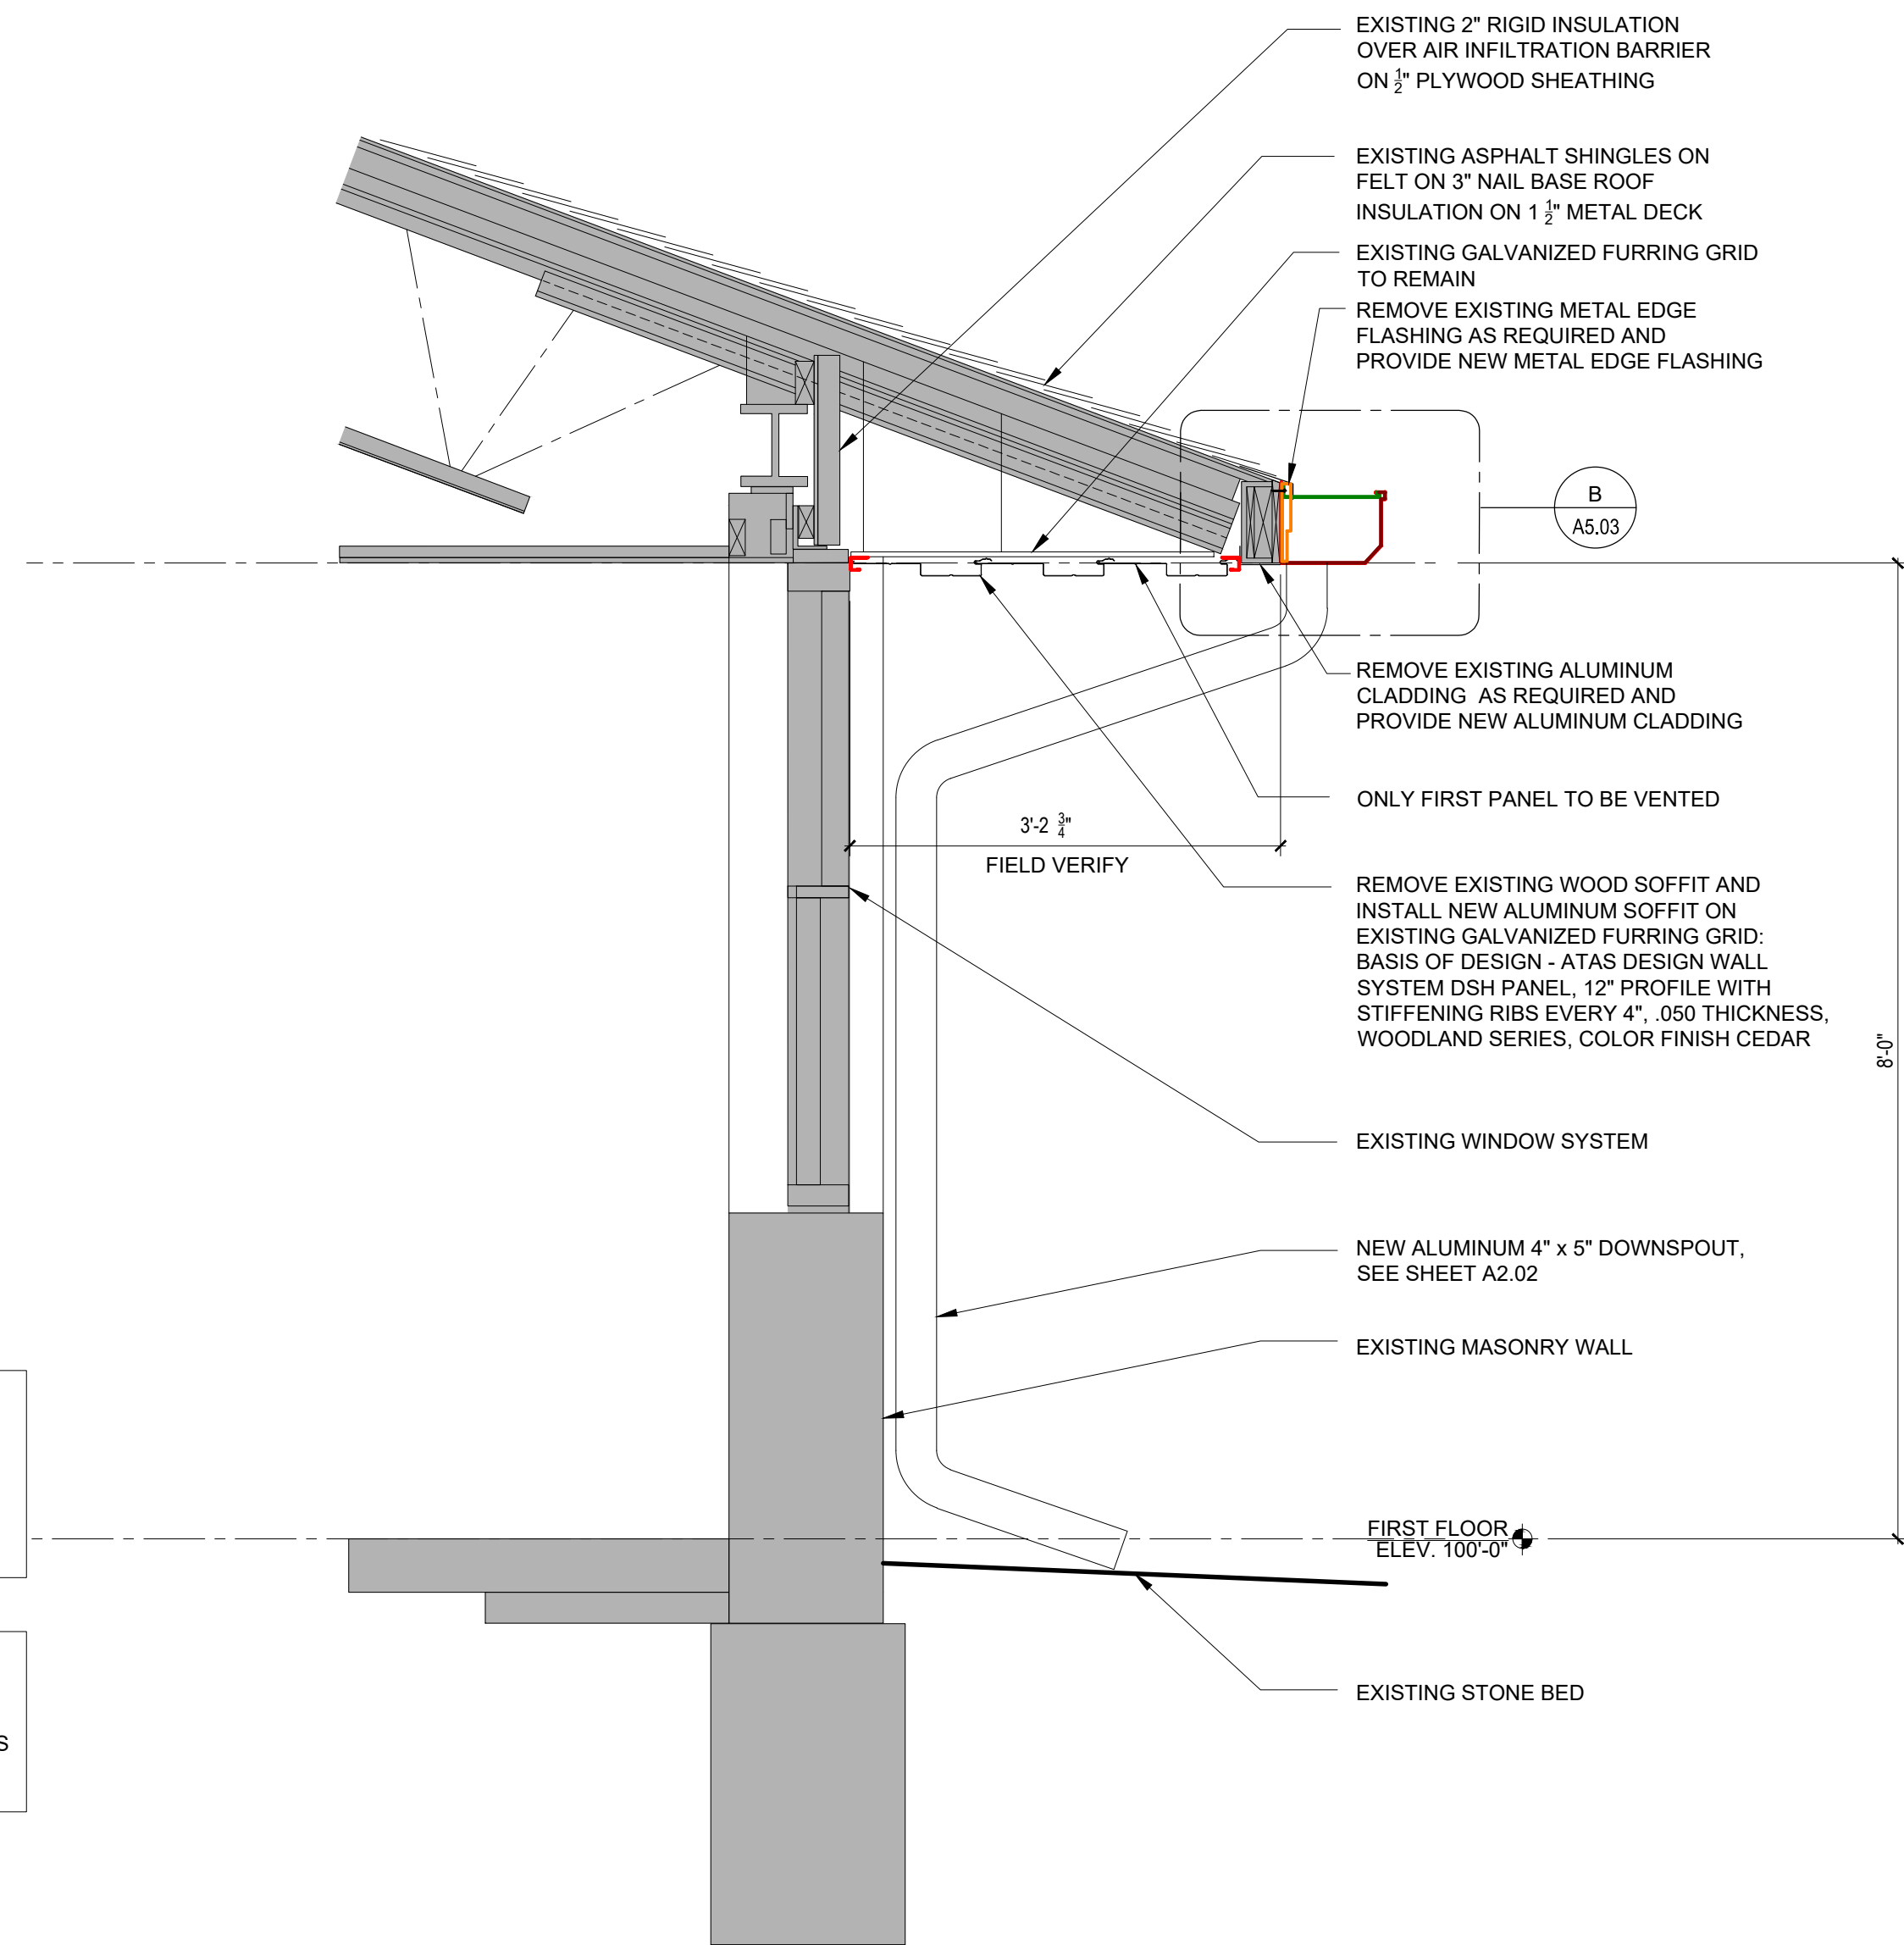

A
WALL SECTION
SCALE: 3/4" = 1'-0"
SHADE INDICATES EXISTING CONSTRUCTION TO REMAIN

ISSUE DATE	ISSUED FOR
06/14/2021	BIDS
DRAWN	KRM
CHECKED	KRM
APPROVED	PAC

**FRENCH**
associates

architects planners interiors

236 MILL STREET
ROCHESTER, MI
48307
T: 248.656.1377
frenchcia.com
© FRENCH associates, Inc.

PROJECT
**Wayne RESA Schools
Burger Baylor (Autistic)
Gutter, Downspout &
Soffit Replacement**

Inkster,
Michigan

SHEET
**WALL SECTIONS &
DETAILS**

PROJECT NUMBER
2021-019

SHEET NUMBER
A5.03